
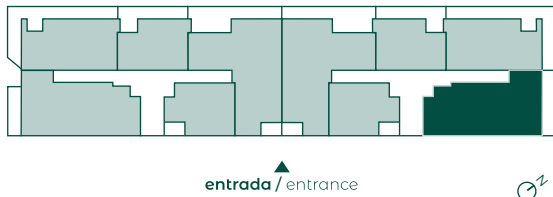


H1 Edifício

Building

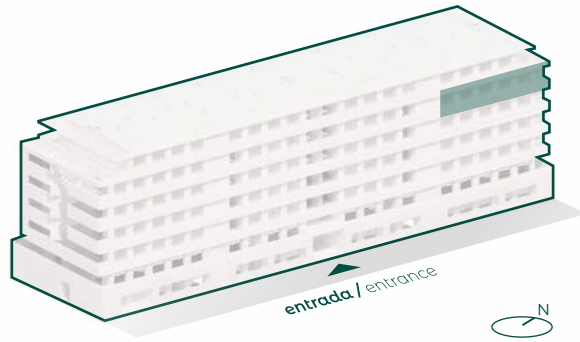


AY T3 6 piso floor

ÁREA TOTAL TOTAL AREA 138 m²

ÁREA BRUTA PRIVATIVA GROSS PRIVATE AREA 116 m² ÁREA EXTERIOR OUTDOOR AREA 22 m²

ESTACIONAMENTO 2 lugares 1 PARQUEAMENTO MOTOCICLOS MOTORCYCLE PARKING

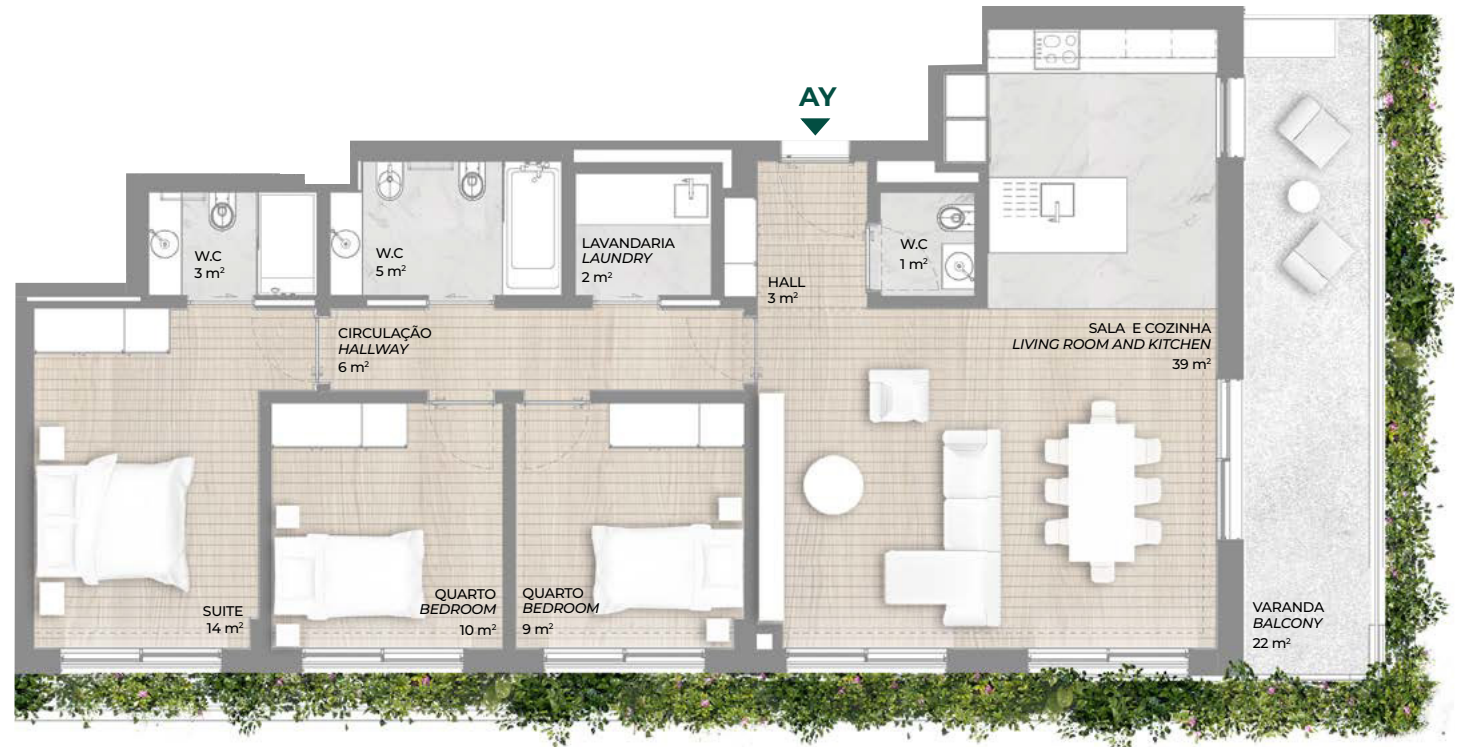

AVISO LEGAL: As informações e imagens contidas nesta planta são meramente indicativas e podem estar sujeitas a alterações ou variações devido a requisitos técnicos, construtivos ou legais; durante a execução da obra a promotora poderá ter de implementar alterações impostas pela Câmara Municipal, ou por outras entidades ou prestadores de serviços. As áreas interiores indicadas na planta (para cada divisão do apartamento) correspondem à área útil, o que não inclui paredes.
LEGAL NOTICE: The information and images contained in this plan are merely indicative and may be subject to changes or variations due to technical, constructive or legal requirements; during the execution of the work the developer may have to implement changes imposed by the City Council, or other entities or service providers. The internal areas mentioned on the plan (for each space in the apartment) are the usable area, which doesn't include walls.