

K_{T3}

2 piso
floor

ÁREA TOTAL
TOTAL AREA


164m²

ÁREA BRUTA
PRIVATIVA
GROSS PRIVATE AREA

116 m² ÁREA EXTERIOR
OUTDOOR AREA

ESTACIONAMENTO 2 lugares
PARKING spots

PARQUEAMENTO 1
MOTOCICLOS
MOTORCYCLE PARKING

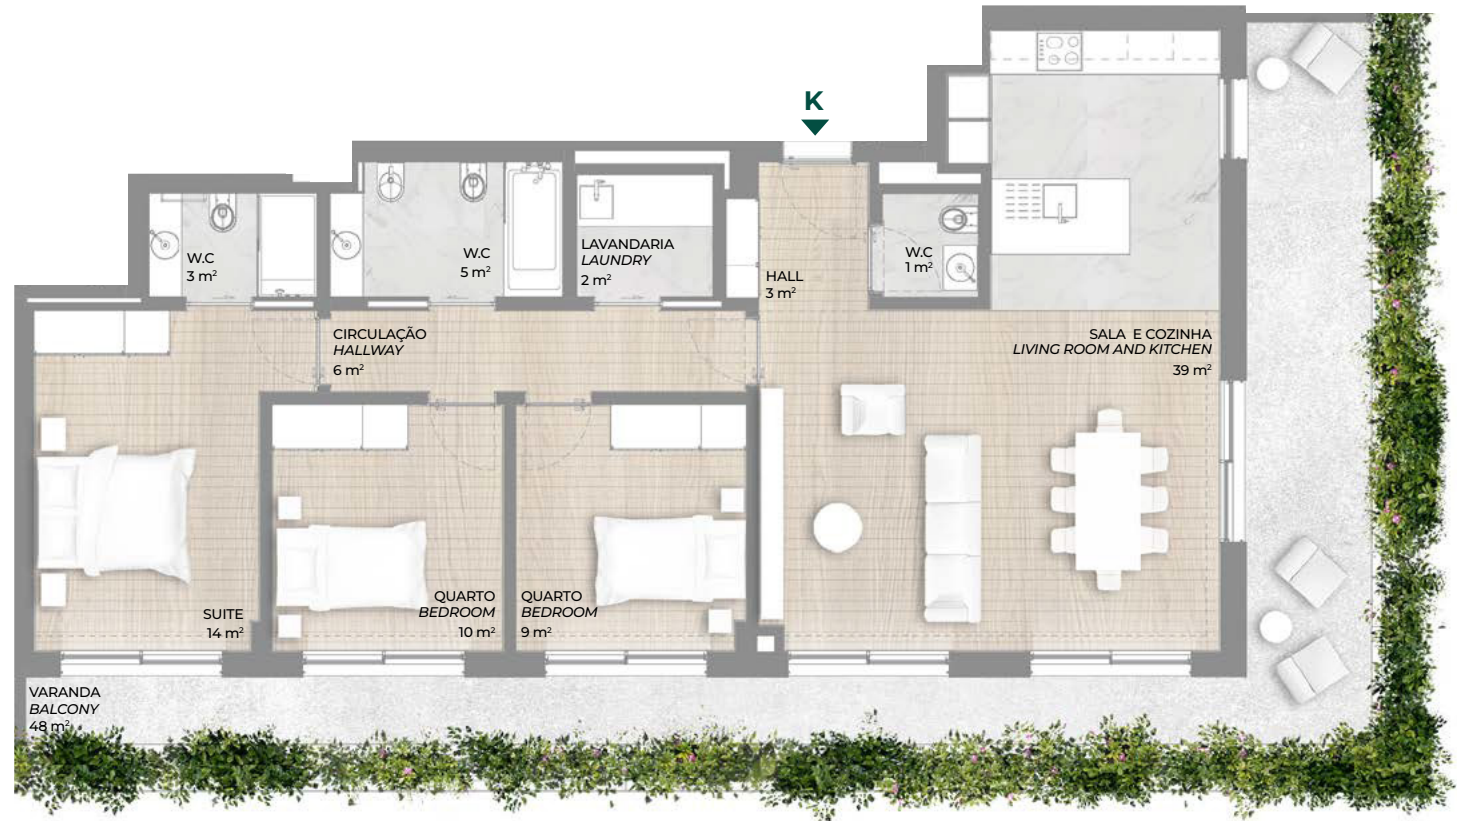

AVISO LEGAL: As informações e imagens contidas nesta planta são meramente indicativas e podem estar sujeitas a alterações ou variações devido a requisitos técnicos, construtivos ou legais; durante a execução da obra a promotora poderá ter de implementar alterações impostas pela Câmara Municipal, ou por outras entidades ou prestadores de serviços. As áreas interiores indicadas na planta (para cada divisão do apartamento) correspondem à área útil, o que não inclui paredes.
LEGAL NOTICE: The information and images contained in this plan are merely indicative and may be subject to changes or variations due to technical, constructive or legal requirements; during the execution of the work the developer may have to implement changes imposed by the City Council, or other entities or service providers. The internal areas mentioned on the plan (for each space in the apartment) are the usable area, which doesn't include walls.